
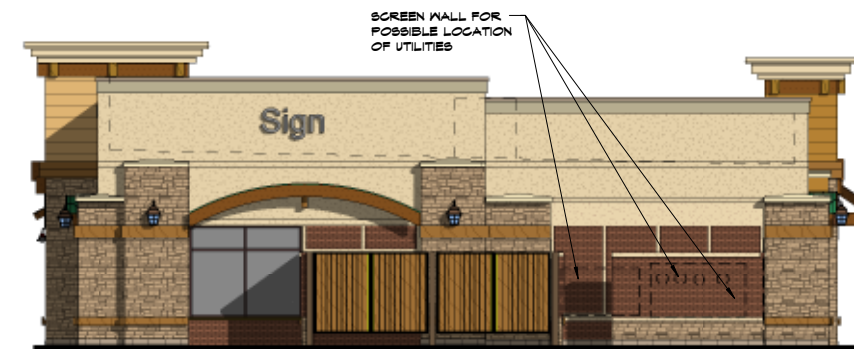
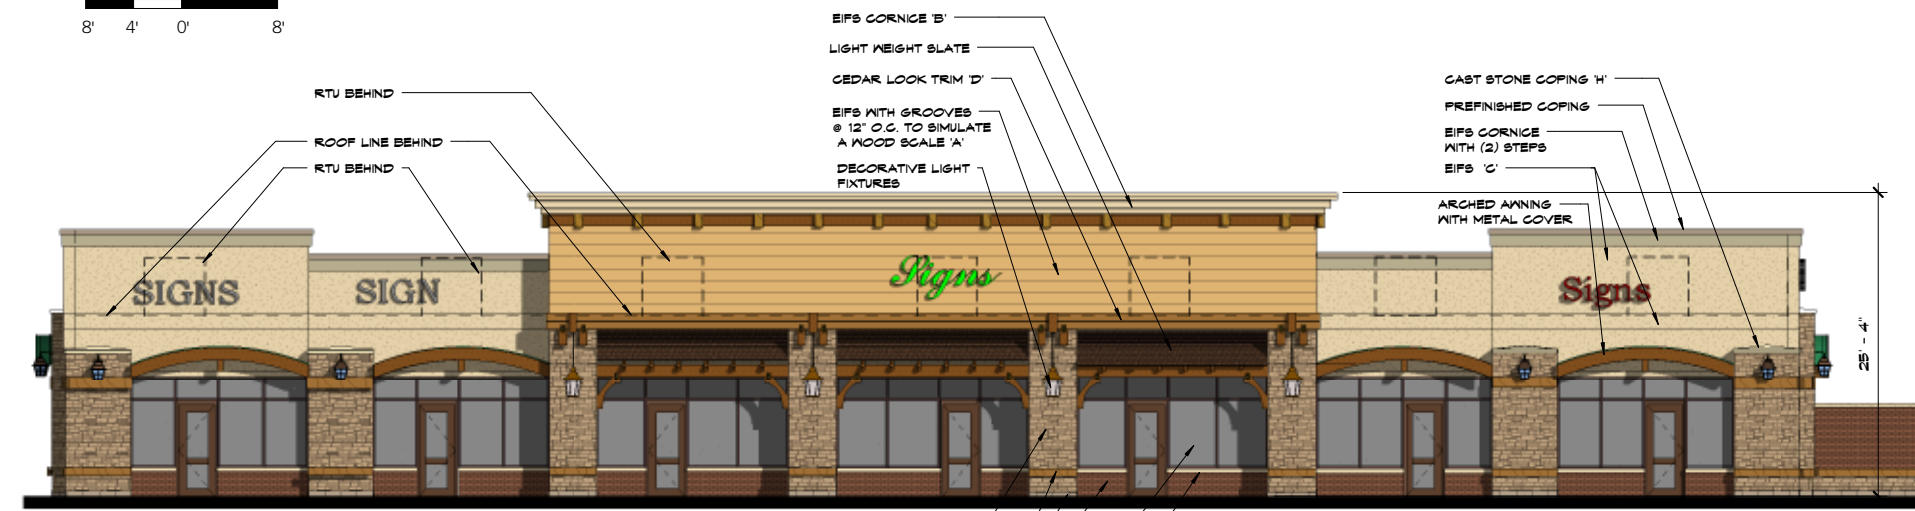
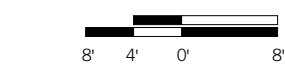


AS100 "C"

enhancing the way people learn, work and connect
educational municipal commercial

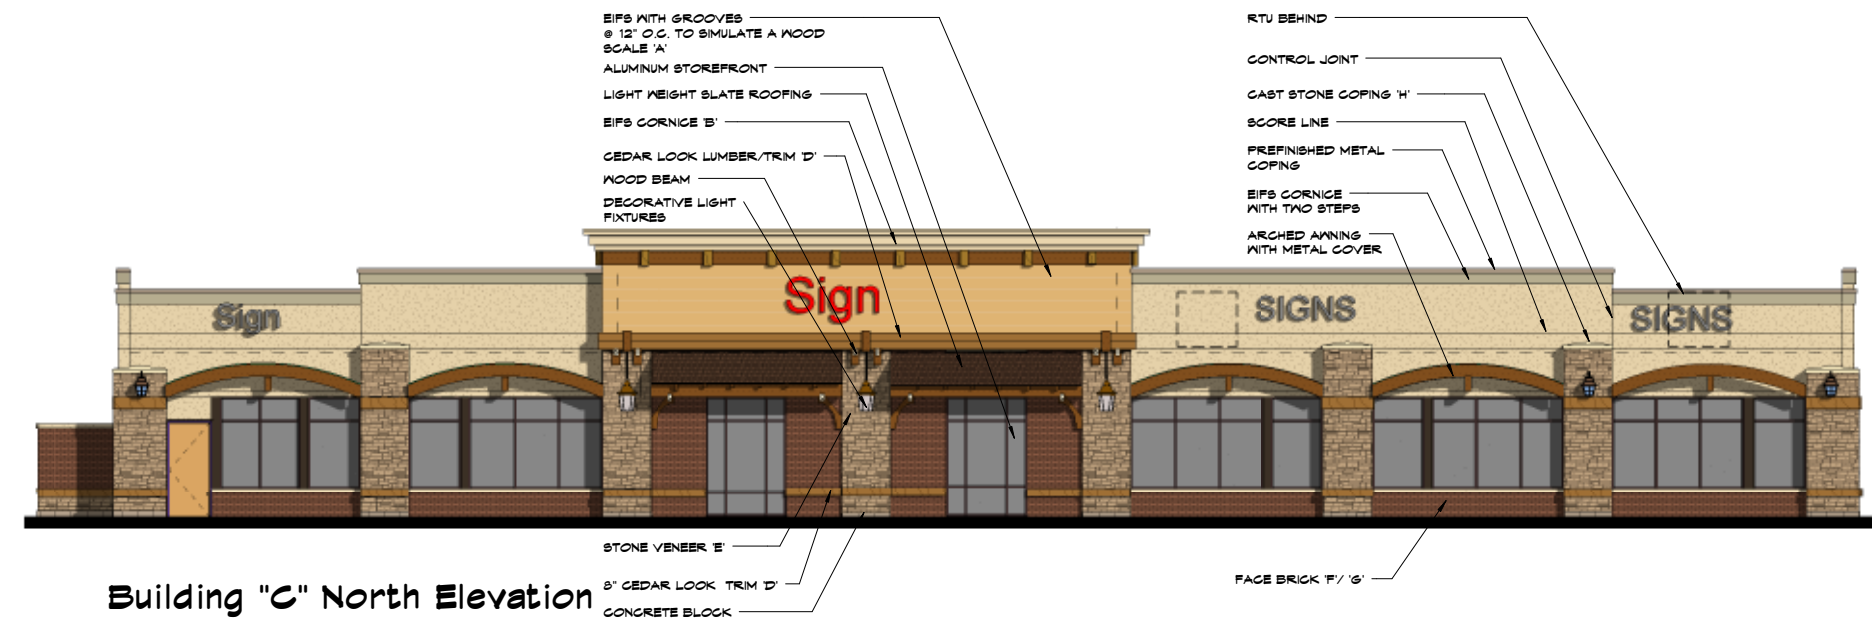

Conceptual Design- Building "C"

hollis architects
milller

SD DD CD

Stonepost Ranch - Retails-Building 'C'

Price Brothers

05-29-09

